



DEPARTMENT OF REGULATORY AND ECONOMIC RESOURCES (RER)  
BOARD AND CODE ADMINISTRATION DIVISION

MIAMI-DADE COUNTY  
PRODUCT CONTROL SECTION  
11805 SW 26 Street, Room 208  
Miami, Florida 33175-2474  
T (786) 315-2590 F (786) 315-2599  
[www.miamidade.gov/economy](http://www.miamidade.gov/economy)

## NOTICE OF ACCEPTANCE (NOA)

Lazer Manufacturing and Distribution Co., Inc.  
12050 NE14 Avenue  
Miami, Florida 33161

### SCOPE:

This NOA is being issued under the applicable rules and regulations governing the use of construction materials. The documentation submitted has been reviewed and accepted by Miami-Dade County RER- Product Control Section to be used in Miami Dade County and other areas where allowed by the Authority Having Jurisdiction (AHJ).

This NOA shall not be valid after the expiration date stated below. The Miami-Dade County Product Control Section (In Miami Dade County) and/or the AHJ (in areas other than Miami Dade County) reserve the right to have this product or material tested for quality assurance purposes. If this product or material fails to perform in the accepted manner, the manufacturer will incur the expense of such testing and the AHJ may immediately revoke, modify, or suspend the use of such product or material within their jurisdiction. RER reserves the right to revoke this acceptance if it is determined by Miami-Dade County Product Control Section that this product or material fails to meet the requirements of the applicable building code.

This product is approved as described herein and has been designed to comply with the High Velocity Hurricane Zone of the Florida Building Code.

### DESCRIPTION: CM DADE Curb Mounted & SF DADE Self Flashing Skylights

**APPROVAL DOCUMENT:** Drawing No. LAZER0001, titled "CM DADE Curb Mounted & SF DADE Self Flashing Skylights", prepared by LAZER Manufacturing and Distribution Co., Inc., sheets 1 through 5 of 5, dated 12/24/2023, signed and sealed by Robert James Amoruso, P.E., on January 03, 2024, bearing the Miami-Dade County Product Control Revision stamp with the Notice of Acceptance number and the expiration date by the Miami-Dade County Product Control Section.

### MISSILE IMPACT RATING: Large and Small Missile Impact Resistant

**LABELING:** Each unit shall bear a permanent label with the manufacturer's name or logo, city, state and the following statement: "Miami-Dade County Product Control Approved or MDCPCA", unless otherwise noted herein.

**RENEWAL** of this NOA shall be considered after a renewal application has been filed and there has been no change in the applicable building code negatively affecting the performance of this product.

**TERMINATION** of this NOA will occur after the expiration date or if there has been a revision or change in the materials, use, and/or manufacture of the product or process. Misuse of this NOA as an endorsement of any product, for sales, advertising or any other purposes shall automatically terminate this NOA. Failure to comply with any section of this NOA shall be cause for termination and removal of NOA.

**ADVERTISEMENT:** The NOA number preceded by the words Miami-Dade County, Florida, and followed by the expiration date may be displayed in advertising literature. If any portion of the NOA is displayed, then it shall be done in its entirety.

**INSPECTION:** A copy of this entire NOA shall be provided to the user by the manufacturer or its distributors and shall be available for inspection at the job site at the request of the Building Official.

This NOA **revises** NOA #23-1013.19 and consists of this page 1, evidence submitted pages E-1 & E-2, as well as approval document mentioned above.

The submitted documentation was reviewed by **Helmy A. Makar, P.E., M.S.**



*Helmy A. Makar*  
05/16/24

NOA No. 24-0109.03  
Expiration Date: 06/01/2028  
Approval Date: 05/16/2024  
Page 1

**NOTICE OF ACCEPTANCE: EVIDENCE SUBMITTED**

**1. EVIDENCE SUBMITTED UNDER PREVIOUS APPROVAL #23-0227.07**

**A. DRAWING**

1. *Drawing No. BVIEW0001, titled "CM Curb Mounted & SG-6 Self Flashing Skylights", prepared by Birdview Skylights, sheets 1 through 5 of 5, dated Feb. 14, 2023, with no revision, signed and sealed by Robert James Amoruso, P.E., on Feb. 17, 2023.*

**B. TEST**

1. *Test reports on 1) Air Infiltration Test, per FBC, TAS 202-94  
2) Uniform Static Air Pressure Test, Loading per FBC TAS 202-94  
3) Water Resistance Test, per FBC, TAS 202-94  
4) Large Missile Impact Test per FBC, TAS 201-94  
5) Cyclic Wind Pressure Loading per FBC, TAS 203-94  
along with marked-up drawings and installation of the Birdview Skylights, prepared by Intertek, Test Report No. P1580.01-801-18-R0, dated 11/30/22, signed and sealed by Tyler Westerling, P.E.*

**C. CALCULATIONS**

1. *Anchor calculations prepared by Robert James Amoruso, P.E., on Feb. 10, 2023, 17 pages, signed and sealed by Robert James Amoruso, P.E.*

**D. QUALITY ASSURANCE**

1. *By Miami-Dade County Department of Regulatory and Economic Resources.*

**E. MATERIAL CERTIFICATION**

1. *None.*

**F. STATEMENTS**

1. *Florida Building Code, 2020 Edition compliance letter issued by Robert James Amoruso, P.E., dated 02/15/23, signed and sealed by Robert James Amoruso, P.E.*

**2. EVIDENCE SUBMITTED UNDER PREVIOUS APPROVAL #23-1013.19**

**A. DRAWING**

1. *Drawing No. BVIEW0001, titled "CM Curb Mounted & SF-6 Self Flashing Skylights", prepared by Birdview Skylights, sheets 1 through 5 of 5, dated Feb. 14, 2023, with revision A, on August 24, 2023, signed and sealed by Robert James Amoruso, P.E., on October 06, 2023.*

**B. TEST**

1. *None.*

**C. CALCULATIONS**

1. *None.*

**D. QUALITY ASSURANCE**


1. *By Miami-Dade County Department of Regulatory and Economic Resources.*

**E. MATERIAL CERTIFICATION**

1. *None.*

**F. STATEMENTS**

1. *Florida Building Code, 2023 Edition compliance letter issued by PTC, dated 08/24/23, signed and sealed by Robert James Amoruso, P.E., on 10/06/2023.*

  
Helmy A. Makar, P.E., M.S.  
Product Control Section Supervisor  
NOA No. 24-0109.03  
Expiration Date: 06/01/2028  
Approval Date: 05/16/2024

**NOTICE OF ACCEPTANCE: EVIDENCE SUBMITTED**

**3. NEW EVIDENCE SUBMITTED**

**A. DRAWING**

1. *Drawing No. LAZER0001, titled "CM DADE Curb Mounted & SF DADE Self Flashing Skylights", prepared by LAZER Manufacturing and Distribution Co., Inc., sheets 1 through 5 of 5, dated 12/24/2023, signed and sealed by Robert James Amoruso, P.E., on January 03, 2024.*

**B. TEST**

1. *None.*

**C. CALCULATIONS**

1. *None.*

**D. QUALITY ASSURANCE**


1. *By Miami-Dade County Department of Regulatory and Economic Resources.*

**E. MATERIAL CERTIFICATION**

1. *None.*

**F. STATEMENTS**


1. *Florida Building Code, 2023 Edition compliance letter issued by PTC, dated 08/24/23, signed and sealed by Robert James Amoruso, P.E., on 10/06/2023.*
2. *PLA between Birdview Skylights (NOA #24-0401.06) and Lazer Manufacturing and Distribution Co., Inc., signed by Robert Ryan and Michael Roberts on 01/03/2024.*

  
\_\_\_\_\_  
Helmy A. Makar, P.E., M.S.  
Product Control Section Supervisor  
NOA No. 24-0109.03  
Expiration Date: 06/01/2028  
Approval Date: 05/16/2024





Model CM DADE SKYLIGHT: DESIGN PRESSURE = +60psf / -140psf

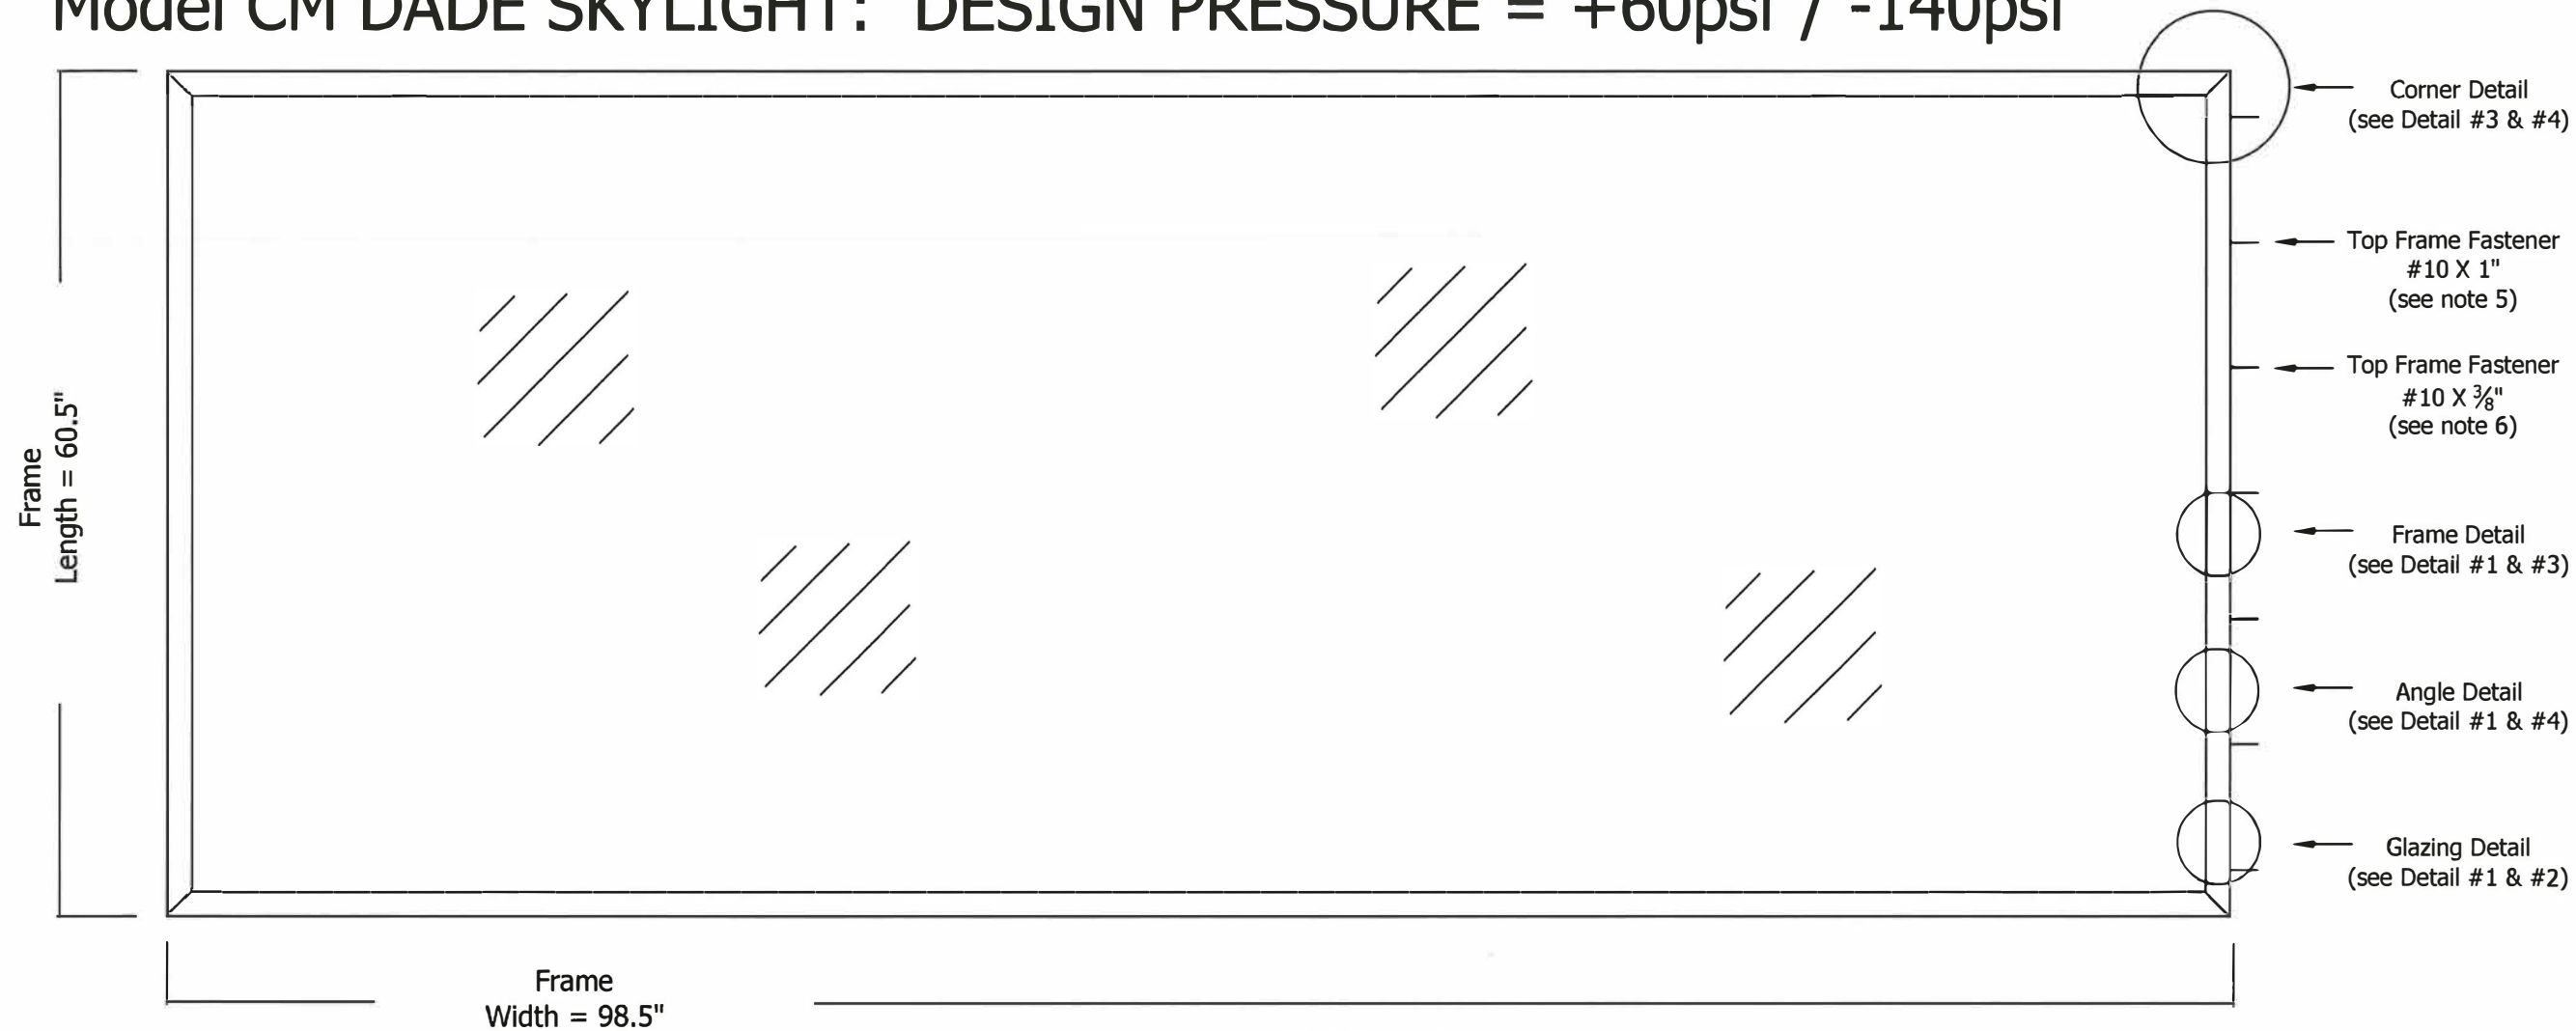

Notes:

1. This skylight is designed to comply with the HVHZ of the Florida Building Code.
2. This skylight meets small & large missile impact resistance (TAS-201/203) and no other protection is required.
3. All framing and roof deck is by others and must comply with the Florida Building Code.
4. All sizes equal to or less than the test size are to be accepted under this NOA.
5. Fasteners used to attach skylight to the existing roof structure/curb are to be minimum #12 stainless steel with minimum embedment of 1.375".

Bill of Materials:

1. 6063-T5 Extruded Aluminum Frame mitered and welded at four corners. Manufacturer: Tower Part #11363
2. 6063-T5 Extruded Aluminum Angle mitered and welded at four corners. Manufacturer: Tower Part #957
3. GE SCS 1000 Silicone: Minimum 1/4" bead applied between the inner and outer domes. Manufacturer: GE
4. .118 UV Enhanced polycarbonate domes. Rise varies but is not less than 10% of the smaller dimension of the length or width. Test specimen = 9" outer dome & 7.5" inner dome. Manufacturer: Plaskolite (Tuffak) or PalRam Americas.
5. #10 X 1" Stainless Steel Fastener with neoprene gasket. Fasteners located 3.5" from each corner, maximum 10" on center. Minimum one fastener per side and minimum four fasteners per skylight.
6. #10 X .325" Stainless steel fasteners 3.5" from each corner, maximum 12" on center.
7. Continuous 10164 Santoprene Rubber Gasket Part #1409.

PROJECT #423-1105

LAZER MANUFACTURING AND DISTRIBUTION CO., INC.  
12050 N.E. 14TH AVE.  
MIAMI, FL 33161

TITLE: CM DADE SKYLIGHT AND SF DADE SKYLIGHT  
CM DADE SKYLIGHT - ELEVATION

PREPARED BY: RJA  
DATE: 12/24/2023  
DRAWING NO: LAZER0001  
SCALE: N.T.S.  
SHEET: 2 OF 5  
REV: —  
PTC PRODUCT DESIGN GROUP, LLC  
PO BOX 520775  
LONGWOOD, FLORIDA 32752  
Phone: 321.690.1788  
Fax: 321.690.1789  
Email: info@ptc-corp.com


PRODUCT REVISED  
as complying with the Florida  
Building Code  
Acceptance No 24-0109.03  
Expiration Date 06/01/2028  
By: [Signature]  
Miami Product Control

Robert J. Amoruso, P.E.  
Florida P.E. No. 49752





MODEL SF DADE SKYLIGHT: DESIGN PRESSURE = +60psf / -80psf

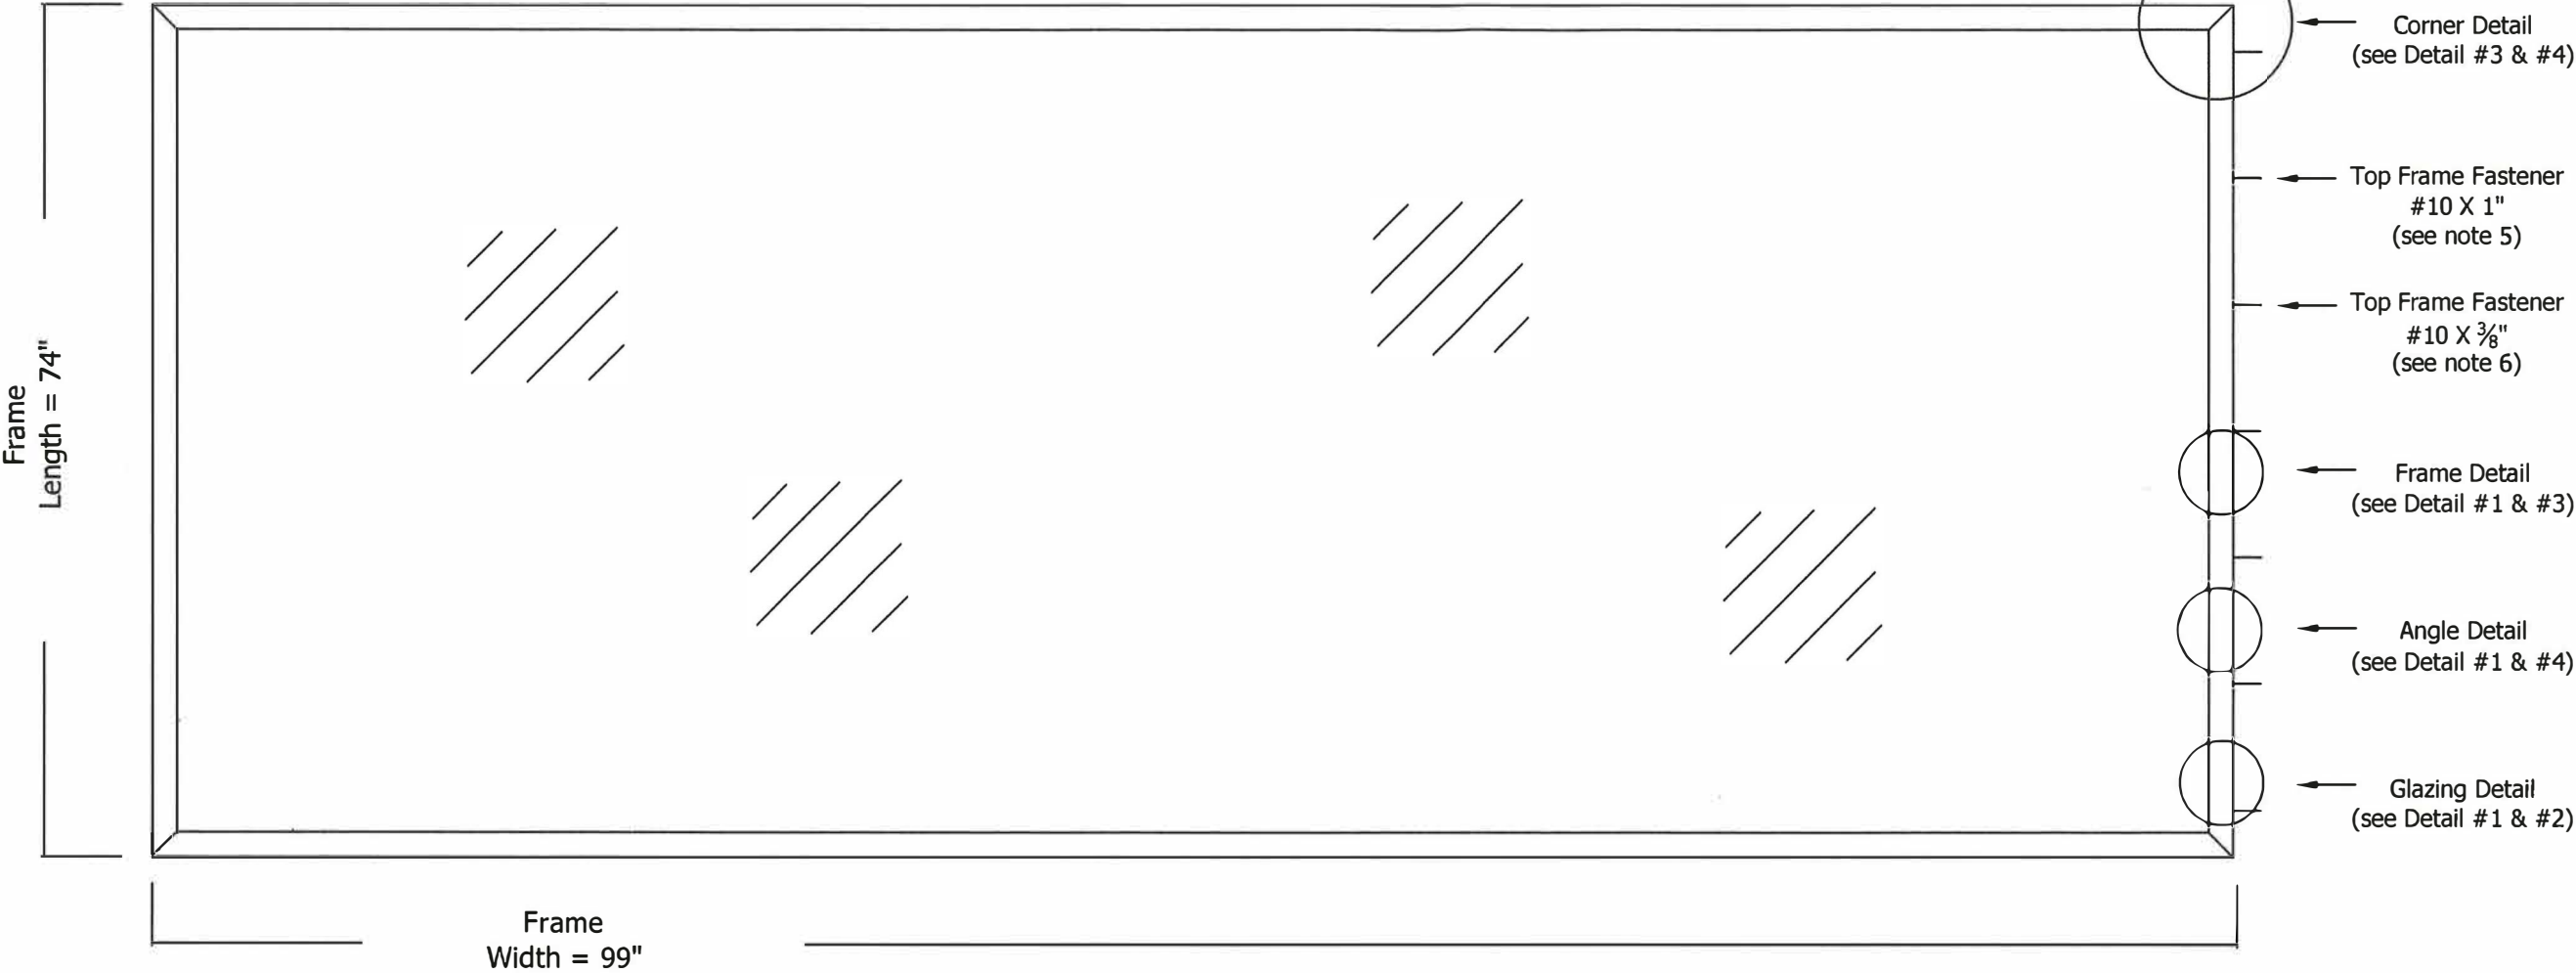

- Notes:
- 1. This skylight is designed to comply with the HVHZ of the Florida Building Code.
  - 2. This skylight meets small & large missile impact resistance (TAS-201/203) and no other protection is required.
  - 3. All framing and roof deck is by others and must comply with the Florida Building Code.
  - 4. All sizes equal to or less than the test size are to be accepted under this NOA.
  - 5. Fasteners used to attach skylight to the existing roof structure/curb are to be minimum #12 stainless steel with minimum embedment of 1.375".

- Bill of Materials:
- 1. 6063-T5 Extruded Aluminum Frame mitered and welded at four corners. Manufacturer: Tower Part #10947
  - 2. 6063-T5 Extruded Aluminum Angle mitered and welded at four corners. Manufacturer: Tower Part #957
  - 3. GE SCS 1000 Silicone: Minimum  $\frac{1}{4}$ " bead applied between the inner and outer domes. Manufacturer: GE
  - 4. .118 UV Enhanced polycarbonate domes. Rise varies but is not less than 10% of the smaller dimension of the length or width. Test specimen = 9" outer dome & 7.5" inner dome. Manufacturer: Plaskolite (Tuffak) or PalRam Americas.
  - 5. #10 X 1" Stainless Steel Fastener with neoprene gasket. Fasteners located 3.5" from each corner, maximum 12" on center. Minimum one fastener per side and minimum four fasteners per skylight.
  - 6. #10 X .325" Stainless steel fasteners 3.5" from each corner, maximum 12" on center.
  - 7. Continuous 10164 Santoprene Rubber Gasket Part #1409.

PROJECT #423-1105

LAZER MANUFACTURING AND DISTRIBUTION CO., INC.  
12050 N.E. 14TH AVE.  
MIAMI, FL 33161

TITLE: CM DADE SKYLIGHT AND SF DADE SKYLIGHT

PREPARED BY: SF DADE SKYLIGHT - ELEVATION

DRAWN BY: RJA DATE: 12/24/2023

SCALE: N.T.S. DRAWING NO: LAZER0001

REV: — SHEET: 4 OF 5

PTC PRODUCT DESIGN GROUP, LLC  
PO BOX 520775  
LONGWOOD, FLORIDA 32752  
Phone: 321.690.1788  
Fax: 321.690.1789  
Email: info@ptc-corp.com

PRODUCT REVISED  
as complying with the Florida  
Building Code  
Acceptance No. 24-0109.03  
Expiration Date 06/01/2028  
By: *[Signature]*  
Miami Dade Product Control

Robert J. Amoroso, P.E.  
Florida P.E. No. 49752



Detail #1:  
Frame, Angle & Glazing Section Detail


0.118" UV Enhanced Outer & 0.100" General Purpose Inner Polycarbonate Domes. Rise varies dependent on actual size but is not less than 10% of the smaller dimension of the length or width. Test Specimen = 9" Outer Dome & 7.5" Inner Dome.

GE SCS 1000 Silicone: Applied between retaining angle and outer dome with a 1.50" glazing bite. Applied between the inner and outer domes.


Continuous 10164 Santoprene Rubber Gasket #1409

.078" Extruded Aluminum Shape

\* Minimum distance = 4" from aluminum frame to roof surface for shingles or BUR without insulation. For insulation and roof tile add insulation or roof tile thickness to 4" minimum height

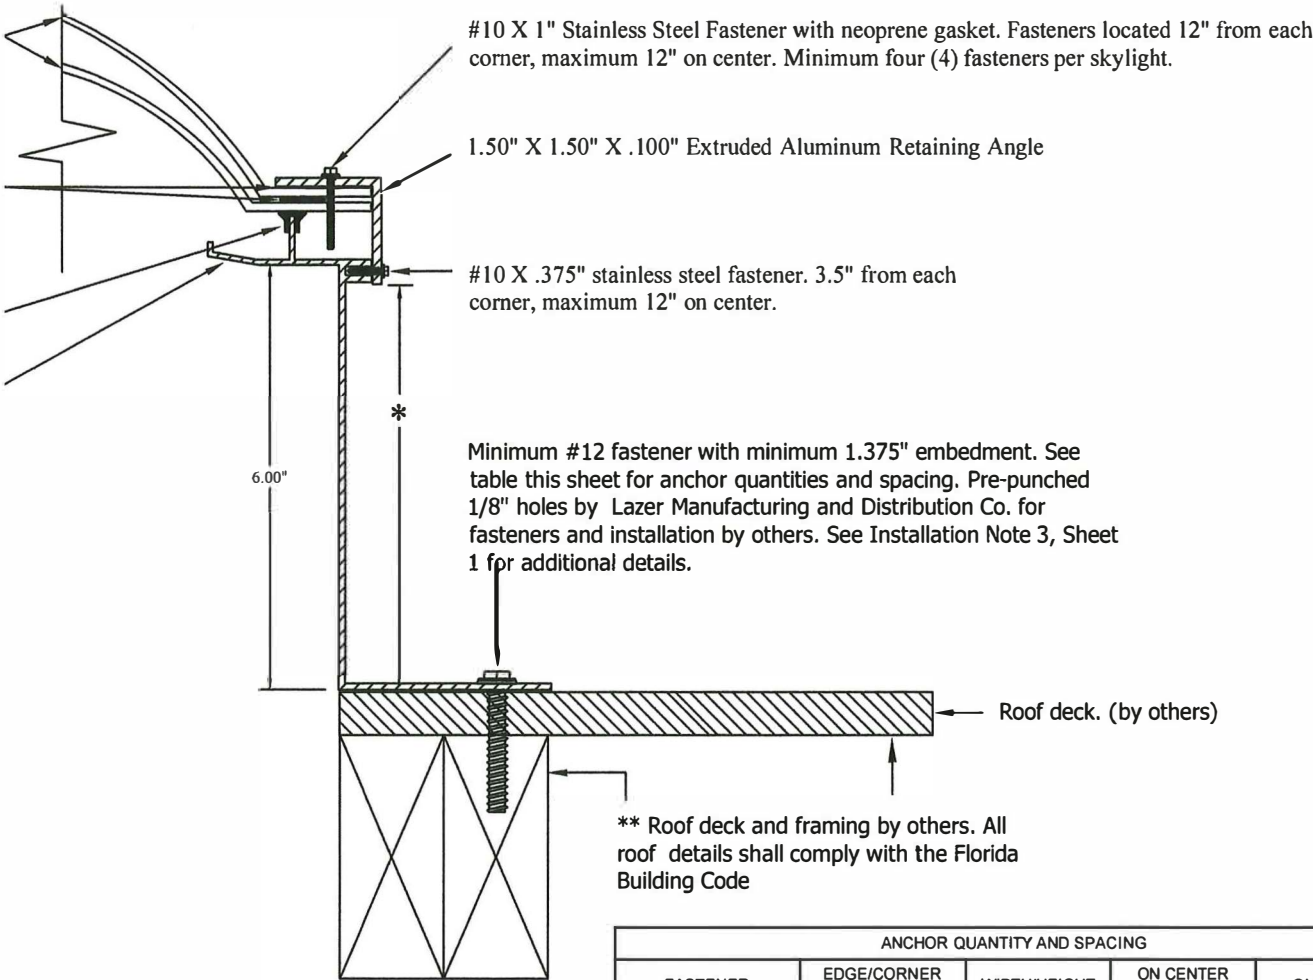

Detail #2  
Glazing Detail

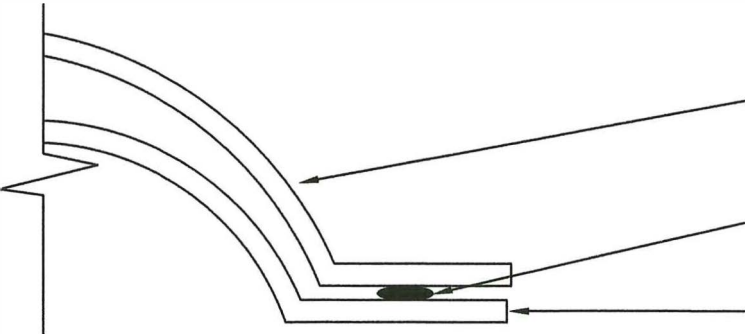

.118" UV Enhanced Polycarbonate Dome. Rise varies but is not less than 10% of the smaller dimension of the length or width. Test Specimen = 9".


GE SCS 1000 Silicone: Minimum  $\frac{1}{4}$ " bead applied between the inner and outer domes.

0.100" Polycarbonate Dome. Rise varies but is not less than 10% of the smaller dimension of the length or width. Test Specimen = 7.5".


ANCHOR QUANTITY AND SPACING				
FASTENER	EDGE/CORNER DISTANCE (IN)	WIDTH/HEIGHT	ON CENTER SPACING (IN)	QUANTITY
NO. 12 WOOD SCREW (SKYLIGHT TO ROOF DECK)	3 1/2	WIDTH = 60.5"	6 3/4	11
		HEIGHT = 98.5"	5 1/2	18

DESIGN PRESSURE = +60psf / -80psf

Detail #3  
Aluminum Shape Weld Detail  
Tower Part #10947

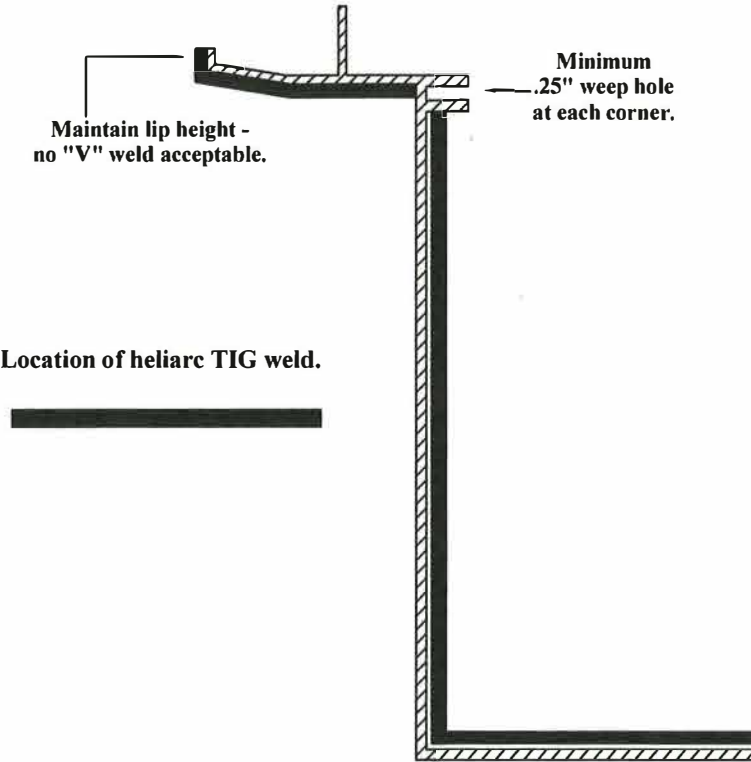

Detail #4  
Aluminum Angle Corner Weld Detail  
Tower Part #957

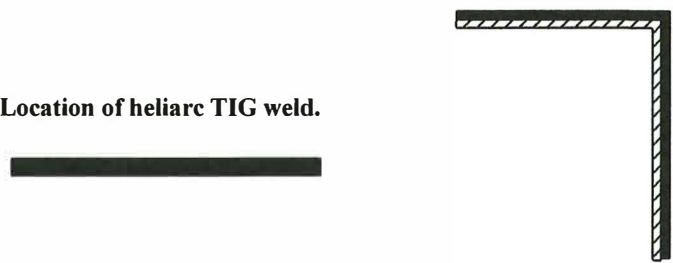

PROJECT #423-1105

LAZER MANUFACTURING AND DISTRIBUTION CO., INC.  
12050 N.E. 14TH AVE.  
MIAMI, FL 33161

TITLE: CM DADE SKYLIGHT AND SF DADE SKYLIGHT - SECTIONS  
PREPARED BY: RJA  
DATE: 12/24/2023  
DRAWING NO: LAZER0001  
SCALE: N.T.S.  
SHEET: 5 OF 5  
REV: —

PTC PRODUCT DESIGN GROUP, LLC  
PO BOX 520775  
LONGWOOD, FLORIDA 32752  
Phone: 321.690.1788  
Fax: 321.690.1789  
Email: info@ptc-corp.com  
FBPE C.A. NO. 25935

PRODUCT REVISED  
as complying with the Florida  
Building Code  
Acceptance No 27-0109.03  
Expiration Date 06/01/2028  
By *Robert J. Amoruso*  
Miami Dade Product Control

Robert J. Amoruso, P.E.  
Florida P.E. No. 49752

