

GLAZING TYPE

ACRYLIC DOUBLE DOME(S) ■

Double layer of 3/16" 100% Impact Modified Acrylic offers extreme impact resistance and allows for sizes up to 96" X 96"

DOME COLORS (outer/ inner)

Approx Light Transmission

| | |
|---------------|-----|
| CLEAR/ CLEAR | 81% |
| BRONZE/ CLEAR | 25% |
| CLEAR/ WHITE | 47% |
| WHITE/ CLEAR | 47% |

FRAME FINISH

- MILL FINISH
- BRONZE PAINTED
- WHITE PAINTED
- OTHER

BAY CONFIGURATION

SKYLIGHT DIMENSION

EXISTING CURB DIM OR
 ID SKYLIGHT FRAME DIM

QTY =



SIZE =

SLOPE DIRECTION

NUMBER OF BAYS

LOW SLOPE/ FLAT ROOF
 Check This Box!

TANDEM CM -AC

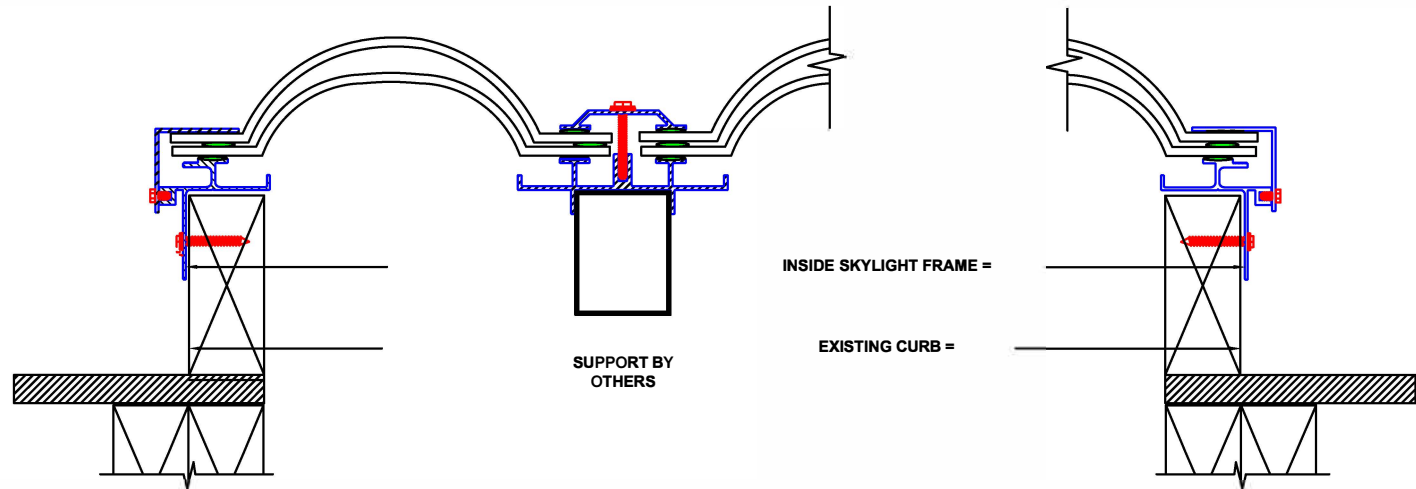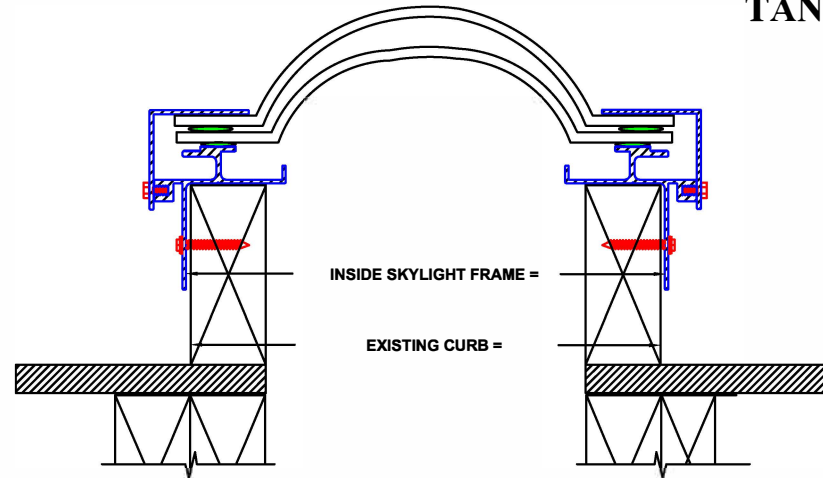

APPROVAL SIGNATURE & DATE

Birdview
SKYLIGHTS

201 Longhorn Rd, Fort Worth TX 76179
 P: 817-439-9266 F: 817-232-8468