

GLAZING TYPE

POLYCARBONATE DOUBLE DOME(S) ■

DOME COLORS (outer/ inner)

Approx Light Transmission

CLEAR/ CLEAR	81%
BRONZE/ CLEAR	25%
CLEAR/ WHITE	47%
WHITE/ CLEAR	47%

FRAME FINISH

- MILL FINISH
- BRONZE PAINTED
- WHITE PAINTED
- OTHER

BAY CONFIGURATION

SKYLIGHT DIMENSION

EXISTING CURB DIM

OR

ID SKYLIGHT FRAME DIM

QTY =



SIZE =

SLOPE DIRECTION

NUMBER OF BAYS

LOW SLOPE/ FLAT ROOF
Check This Box!

CM - TAN LEX

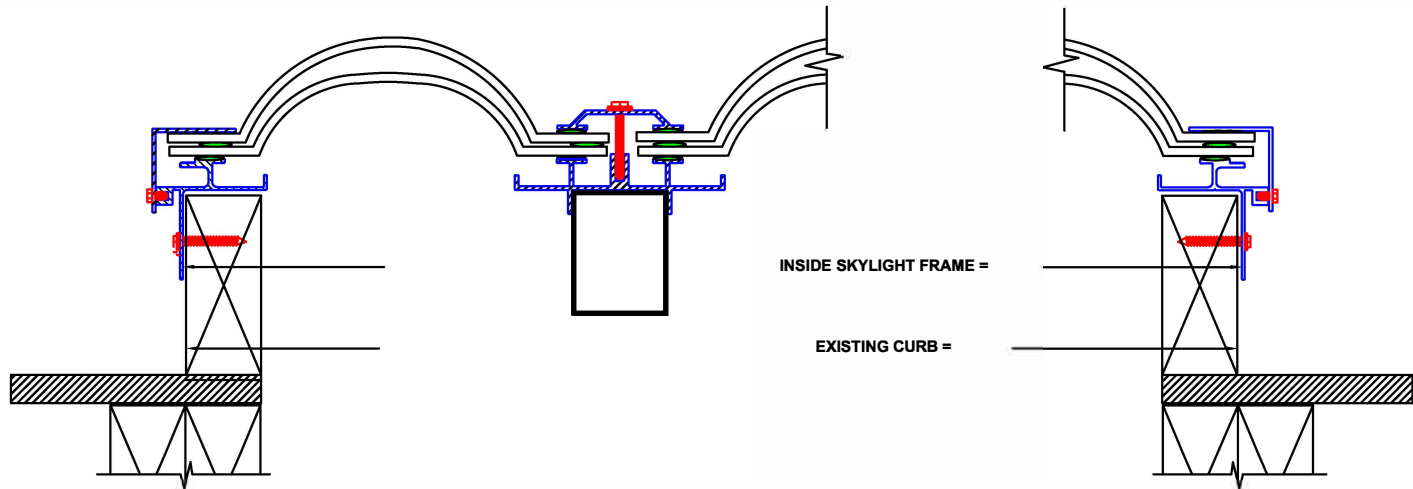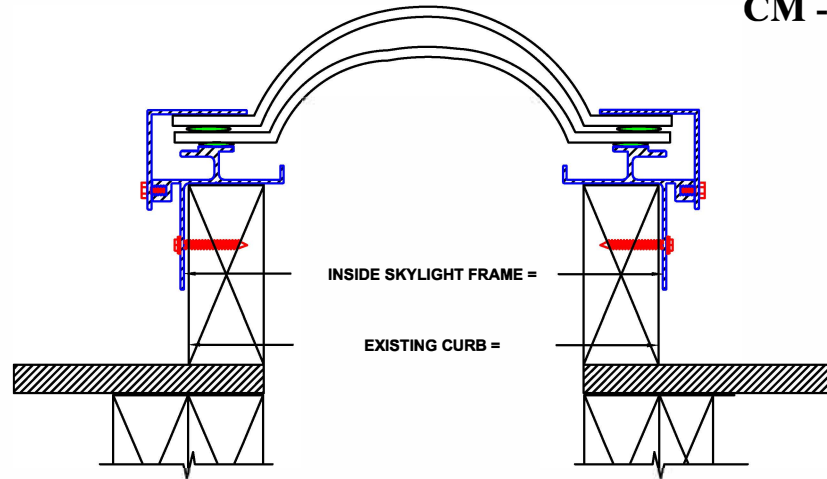

APPROVAL SIGNATURE & DATE

Birdview
SKYLIGHTS

201 Longhorn Rd, Fort Worth TX 76179
P: 817-439-9266 F: 817-232-8468